




Hummingbird Garden



Pollinator Garden



Sedum Rock Garden  
Continue to Rosa Rd

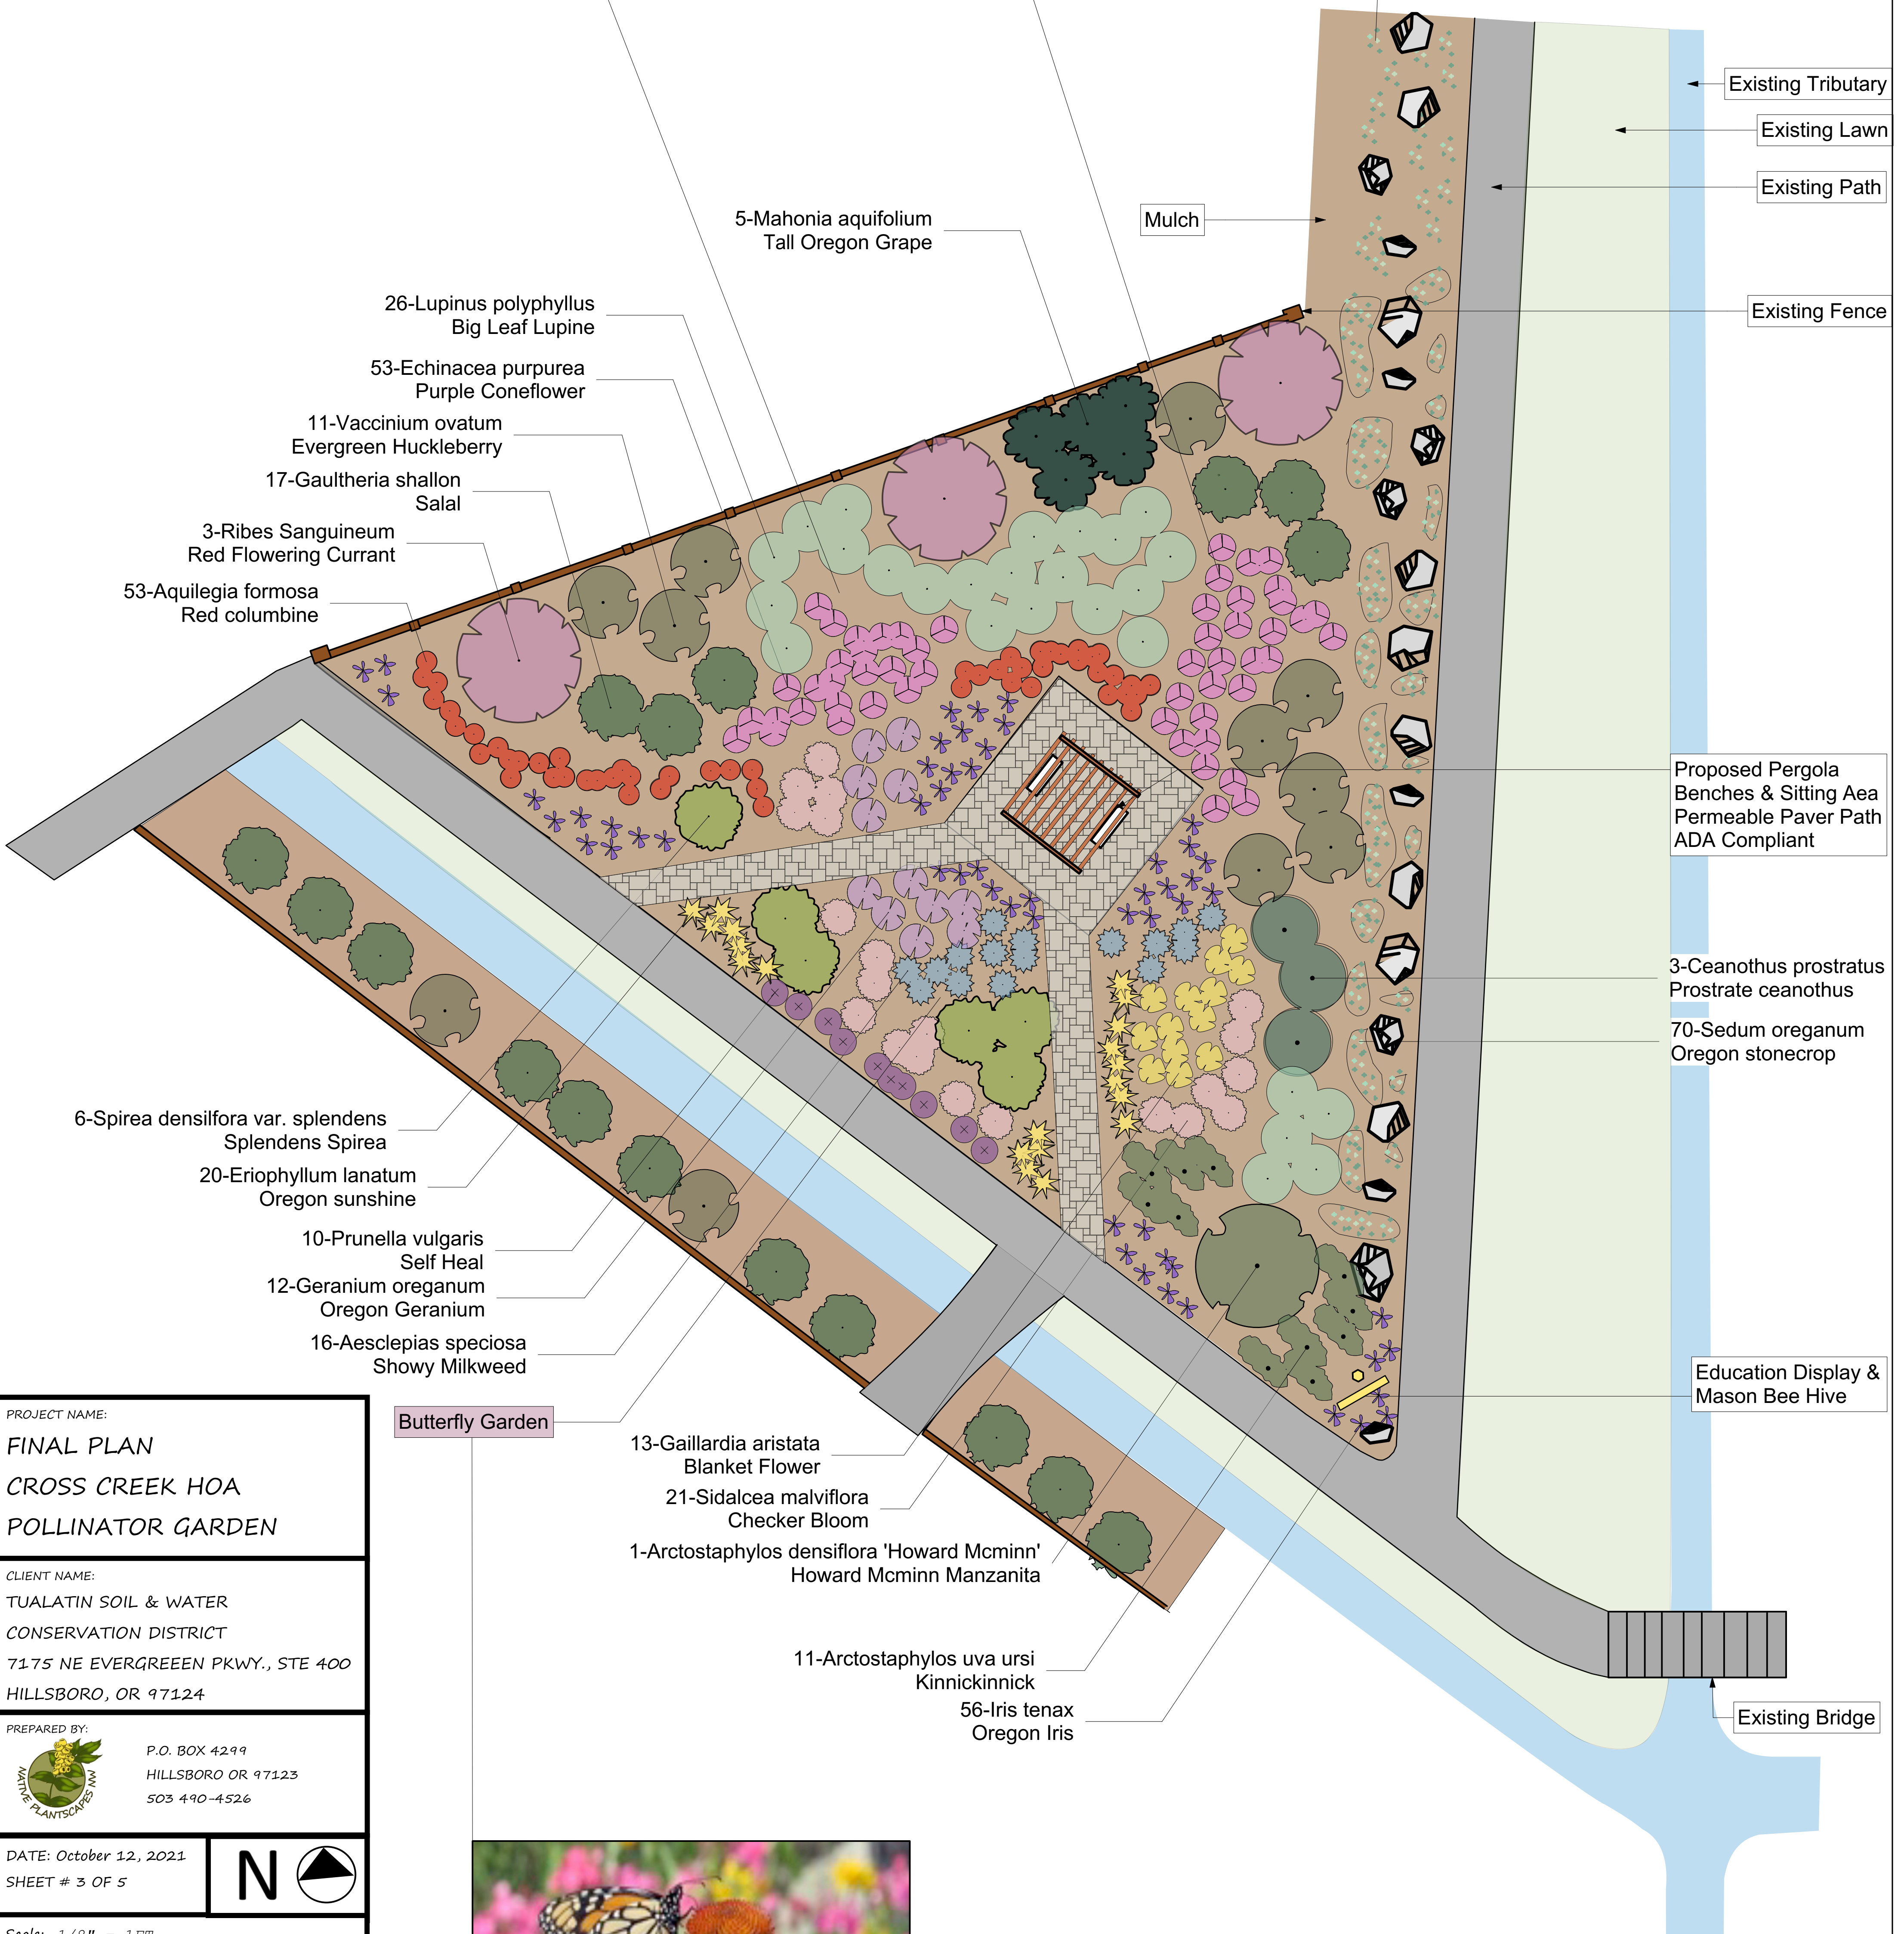

Existing Tributary

Existing Lawn

Existing Path

Existing Fence

5-Mahonia aquifolium  
Tall Oregon Grape

Mulch

26-Lupinus polyphyllus  
Big Leaf Lupine

53-Echinacea purpurea  
Purple Coneflower

11-Vaccinium ovatum  
Evergreen Huckleberry

17-Gaultheria shallon  
Salal

3-Ribes Sanguineum  
Red Flowering Currant

53-Aquilegia formosa  
Red columbine

Proposed Pergola  
Benches & Sitting Area  
Permeable Paver Path  
ADA Compliant

3-Ceanothus prostratus  
Prostrate ceanothus

70-Sedum oregonum  
Oregon stonecrop

6-Spirea densiflora var. splendens  
Splendens Spirea

20-Eriophyllum lanatum  
Oregon sunshine

10-Prunella vulgaris  
Self Heal

12-Geranium oregonum  
Oregon Geranium

16-Aesclepias speciosa  
Showy Milkweed

Education Display &  
Mason Bee Hive

Butterfly Garden

13-Gaillardia aristata  
Blanket Flower

21-Sidalcea malviflora  
Checker Bloom

1-Arctostaphylos densiflora 'Howard McMinn'  
Howard McMinn Manzanita


11-Arctostaphylos uva ursi  
Kinnickinnick

56-Iris tenax  
Oregon Iris

Existing Bridge

PROJECT NAME:  
**FINAL PLAN**  
**CROSS CREEK HOA**  
**POLLINATOR GARDEN**

CLIENT NAME:  
TUALATIN SOIL & WATER  
CONSERVATION DISTRICT  
7175 NE EVERGREEN PKWY., STE 400  
HILLSBORO, OR 97124

PREPARED BY:  
 P.O. BOX 4299  
HILLSBORO OR 97123  
503 490-4526

DATE: October 12, 2021  
SHEET # 3 OF 5



Scale: 1/8" = 1FT  
0 10 20 30 FT

Disclaimer: The existing property conditions, including property line locations shown on the plan are approximate and do not represent a field-surveyed condition. Owner shall verify all property lines, dimensions, easements, and existing underground utility and irrigation locations prior to any construction. Services and advice are limited to planning and conceptual design of exterior spaces and horticultural consultation and do not include any engineering services, structural analysis, or construction details which may require the service of license professionals required by law. Construction details given are conceptual in nature and should be confirmed by a licensed architect or contractor. Images shown are for inspiration and some reference. Sources available upon request.

